



TYPICAL SECTIONS

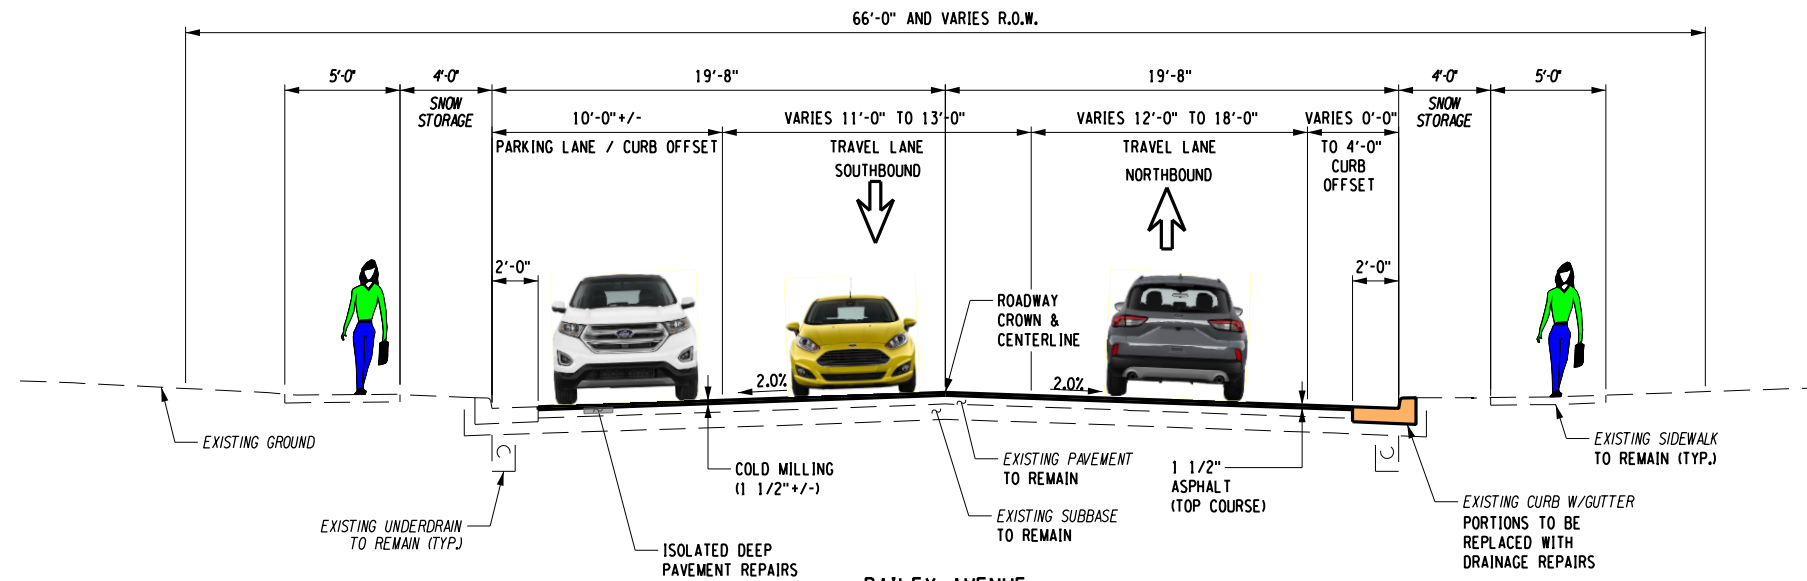

BAILEY AVENUE
 STA. B 17+70 TO STA. B 42+55
 STA. B 51+55 TO STA. B 57+58

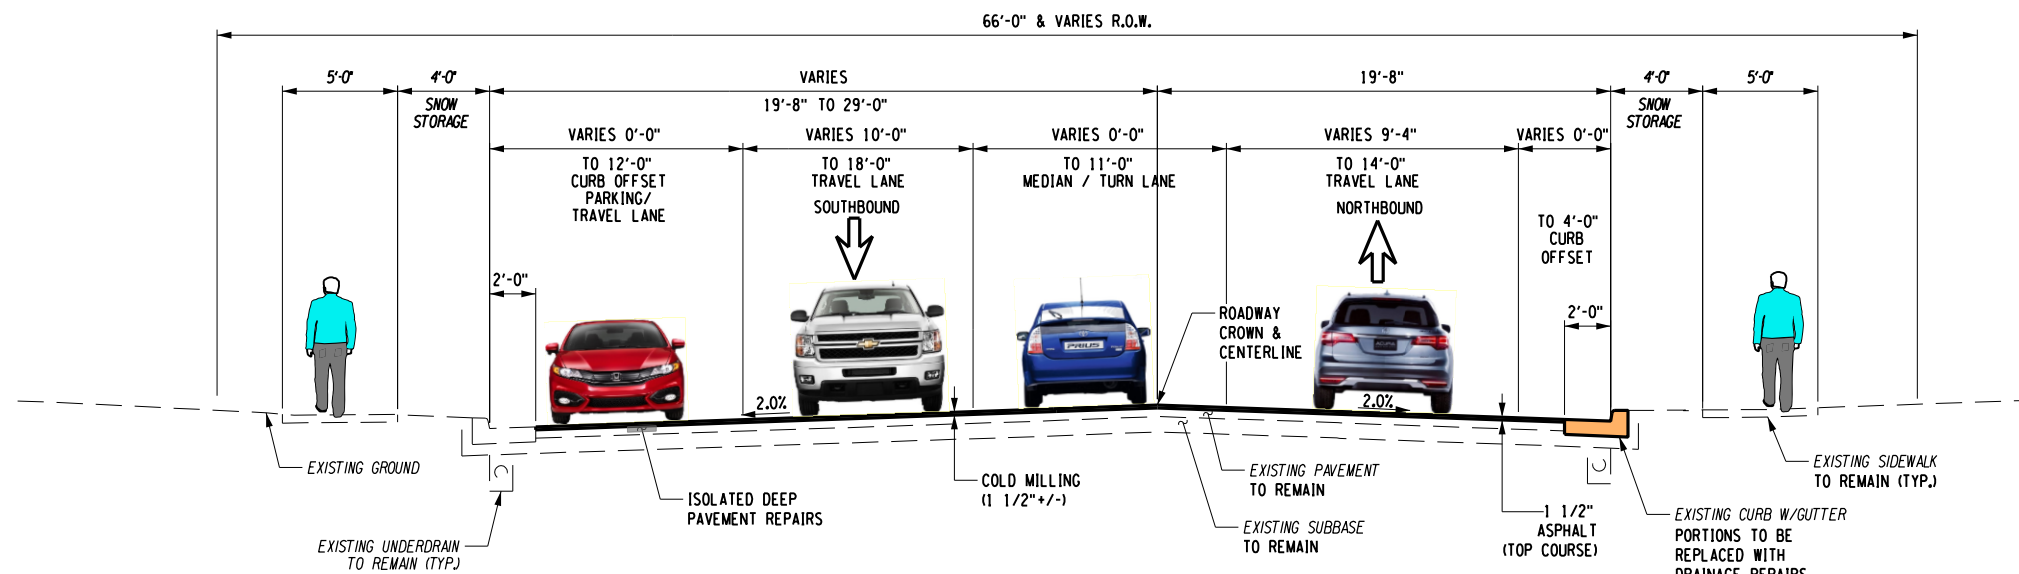




BAILEY AVENUE
 STA. B 14+19 TO STA. B 17+70
 STA. B 42+55 TO STA. B 51+55
 STA. B 57+58 TO STA. B 64+50



ERIE COUNTY DEPT. OF PUBLIC WORKS
 DIVISION OF HIGHWAYS
 45 OAK STREET BUFFALO, NEW YORK
BAILEY AVENUE (US 62 / CR 152)
 TYPICAL SECTIONS

SHEET NO. xx OF xx
 SCALE: AS SHOWN
 DWG. NO.
 TS-01

TYPICAL SECTIONS

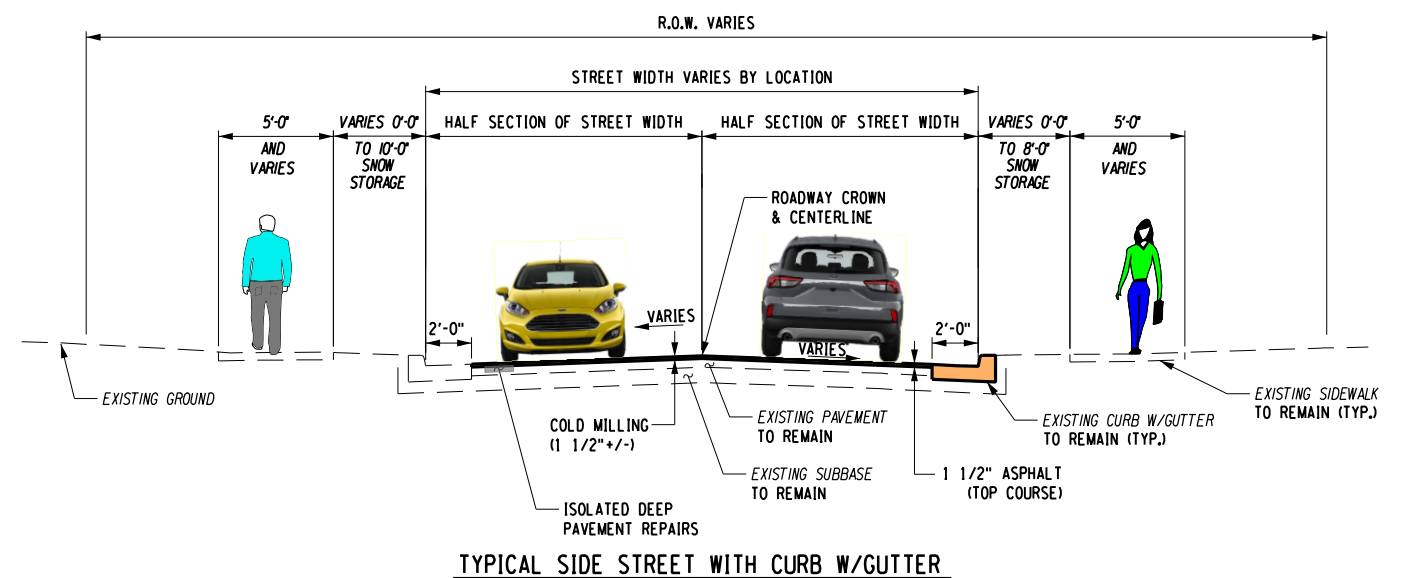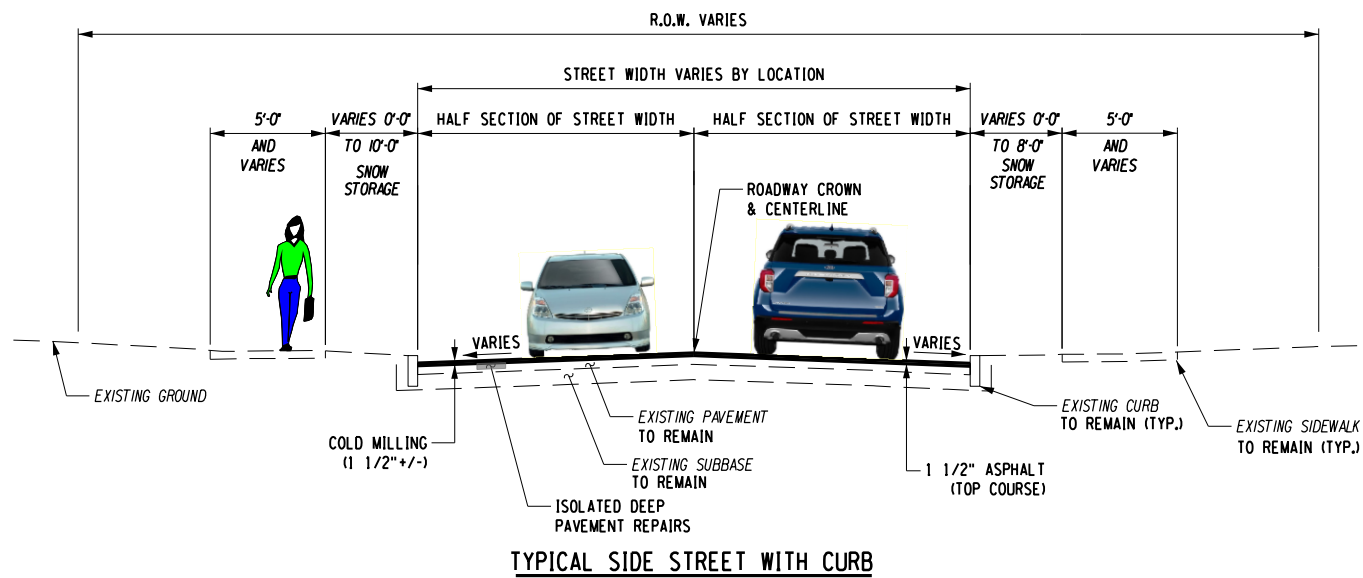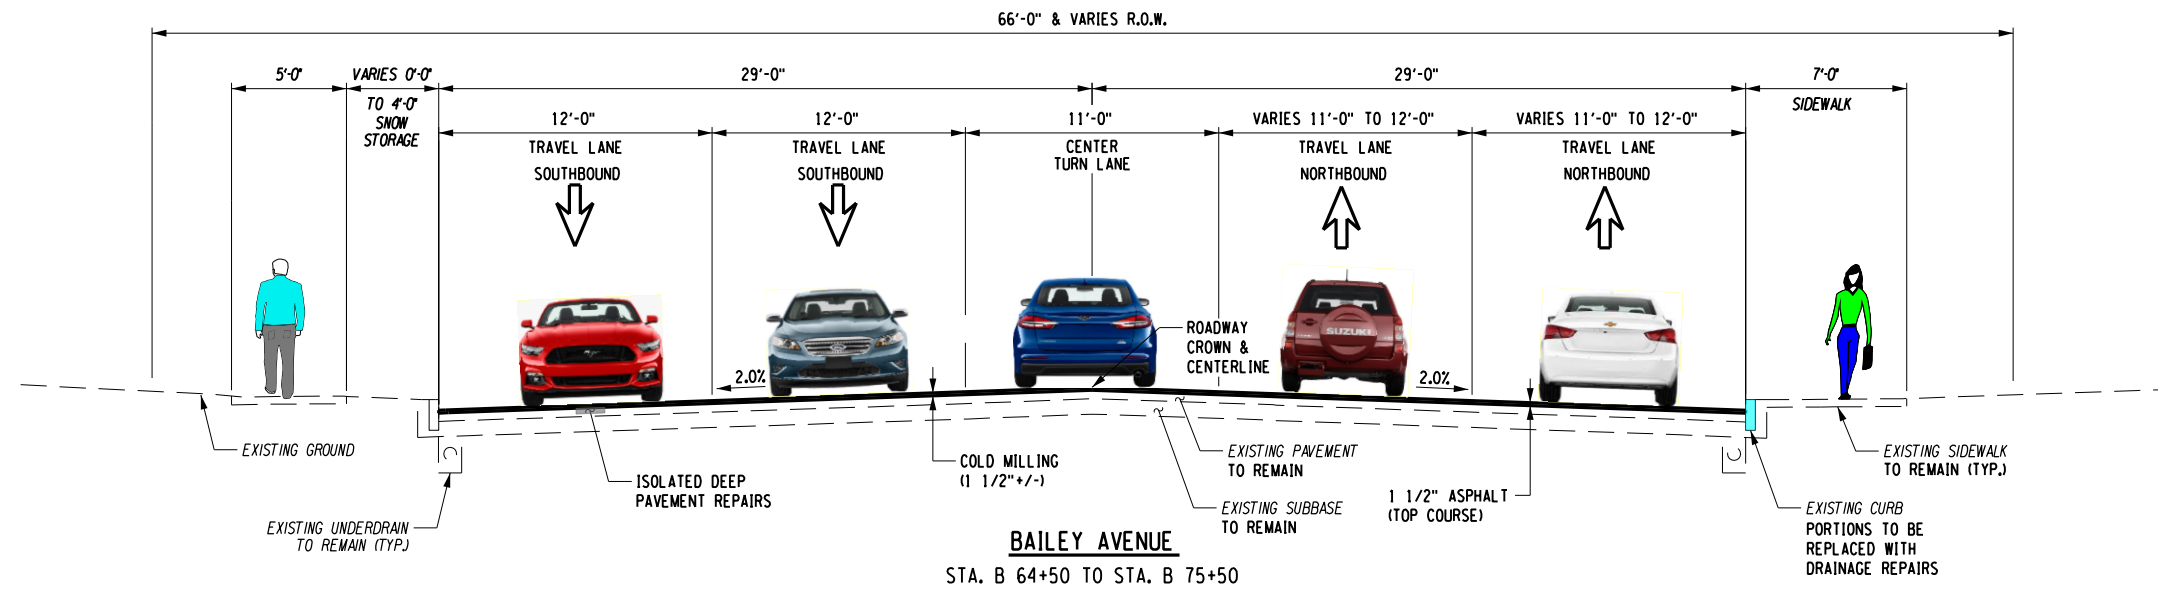

ERIE COUNTY DEPT. OF PUBLIC WORKS
DIVISION OF HIGHWAYS
45 OAK STREET BUFFALO, NEW YORK
BAILEY AVENUE (US 62 / CR 152)
TYPICAL SECTIONS

SHEET NO. xx OF xx
SCALE: AS SHOWN
DWG. NO.
TS-02